


MI	
GRZ 0,35	GFZ 0,70
Ⓜ	TWH max. 5,00 m
⓪	SD 20°- 32°


Kapelle
(1842/5)

Legende:

--- Baugrenzen
● zu pfl. Bäume

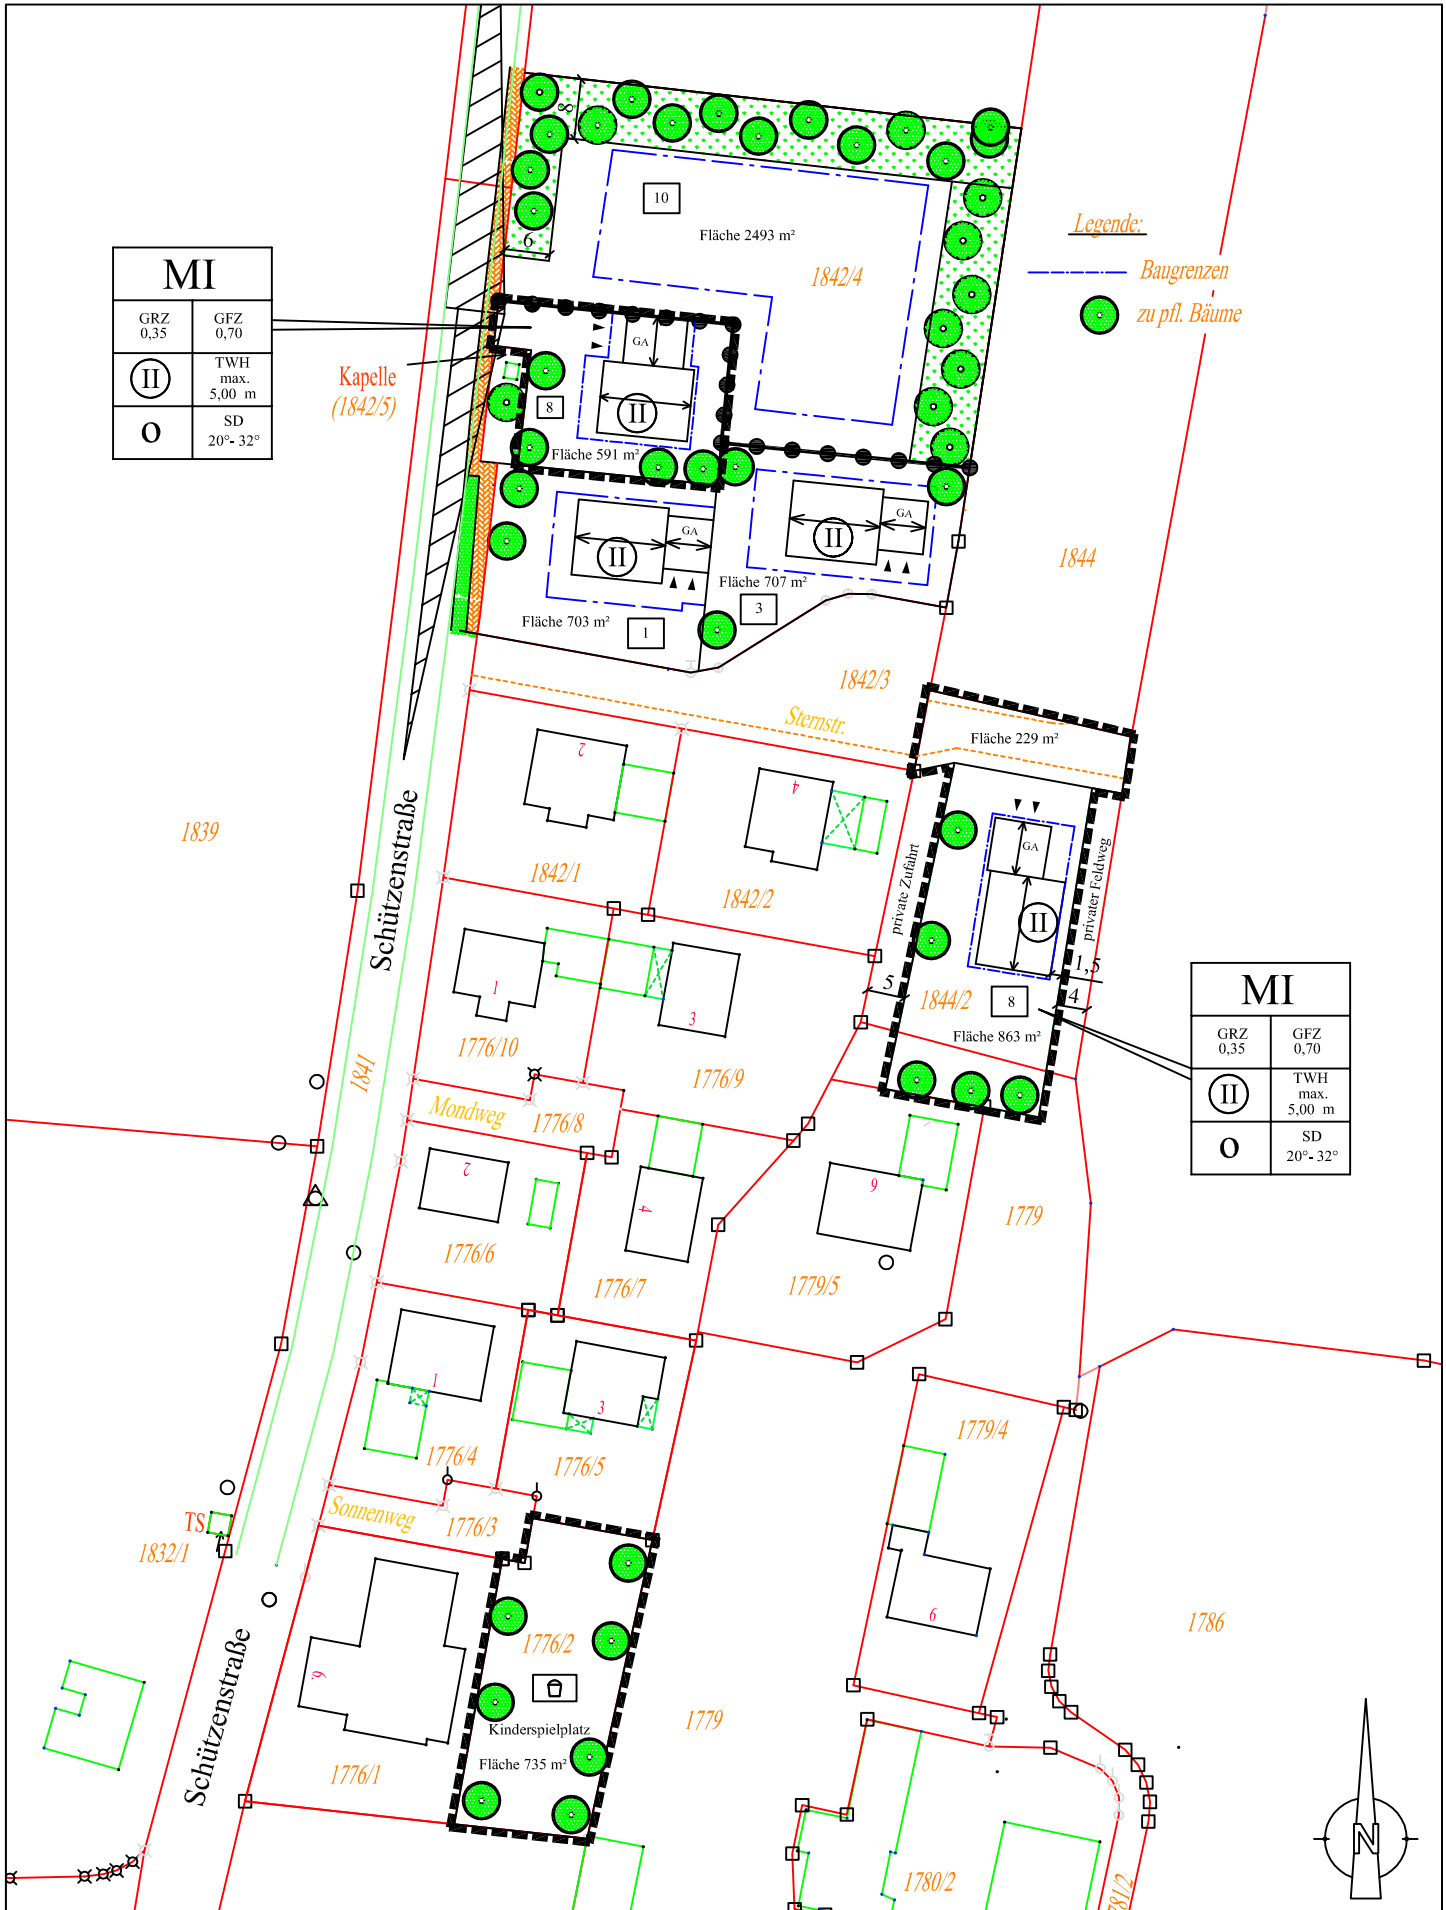

MI	
GRZ 0,35	GFZ 0,70
Ⓜ	TWH max. 5,00 m
⓪	SD 20°- 32°

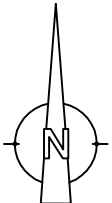

4. Änderung "Nr. 4 Oberbuch Nord"

Datum: 18.01.2006

Maßstab: 1:1000

Gemeinde Tyrlaching, Hauptstraße 21, 84558 Kirchweidach
Tel.: 08623/9886-15 Fax: /9886-28

Bearbeitet: Hundsberger